


MILWAUKEE STREET

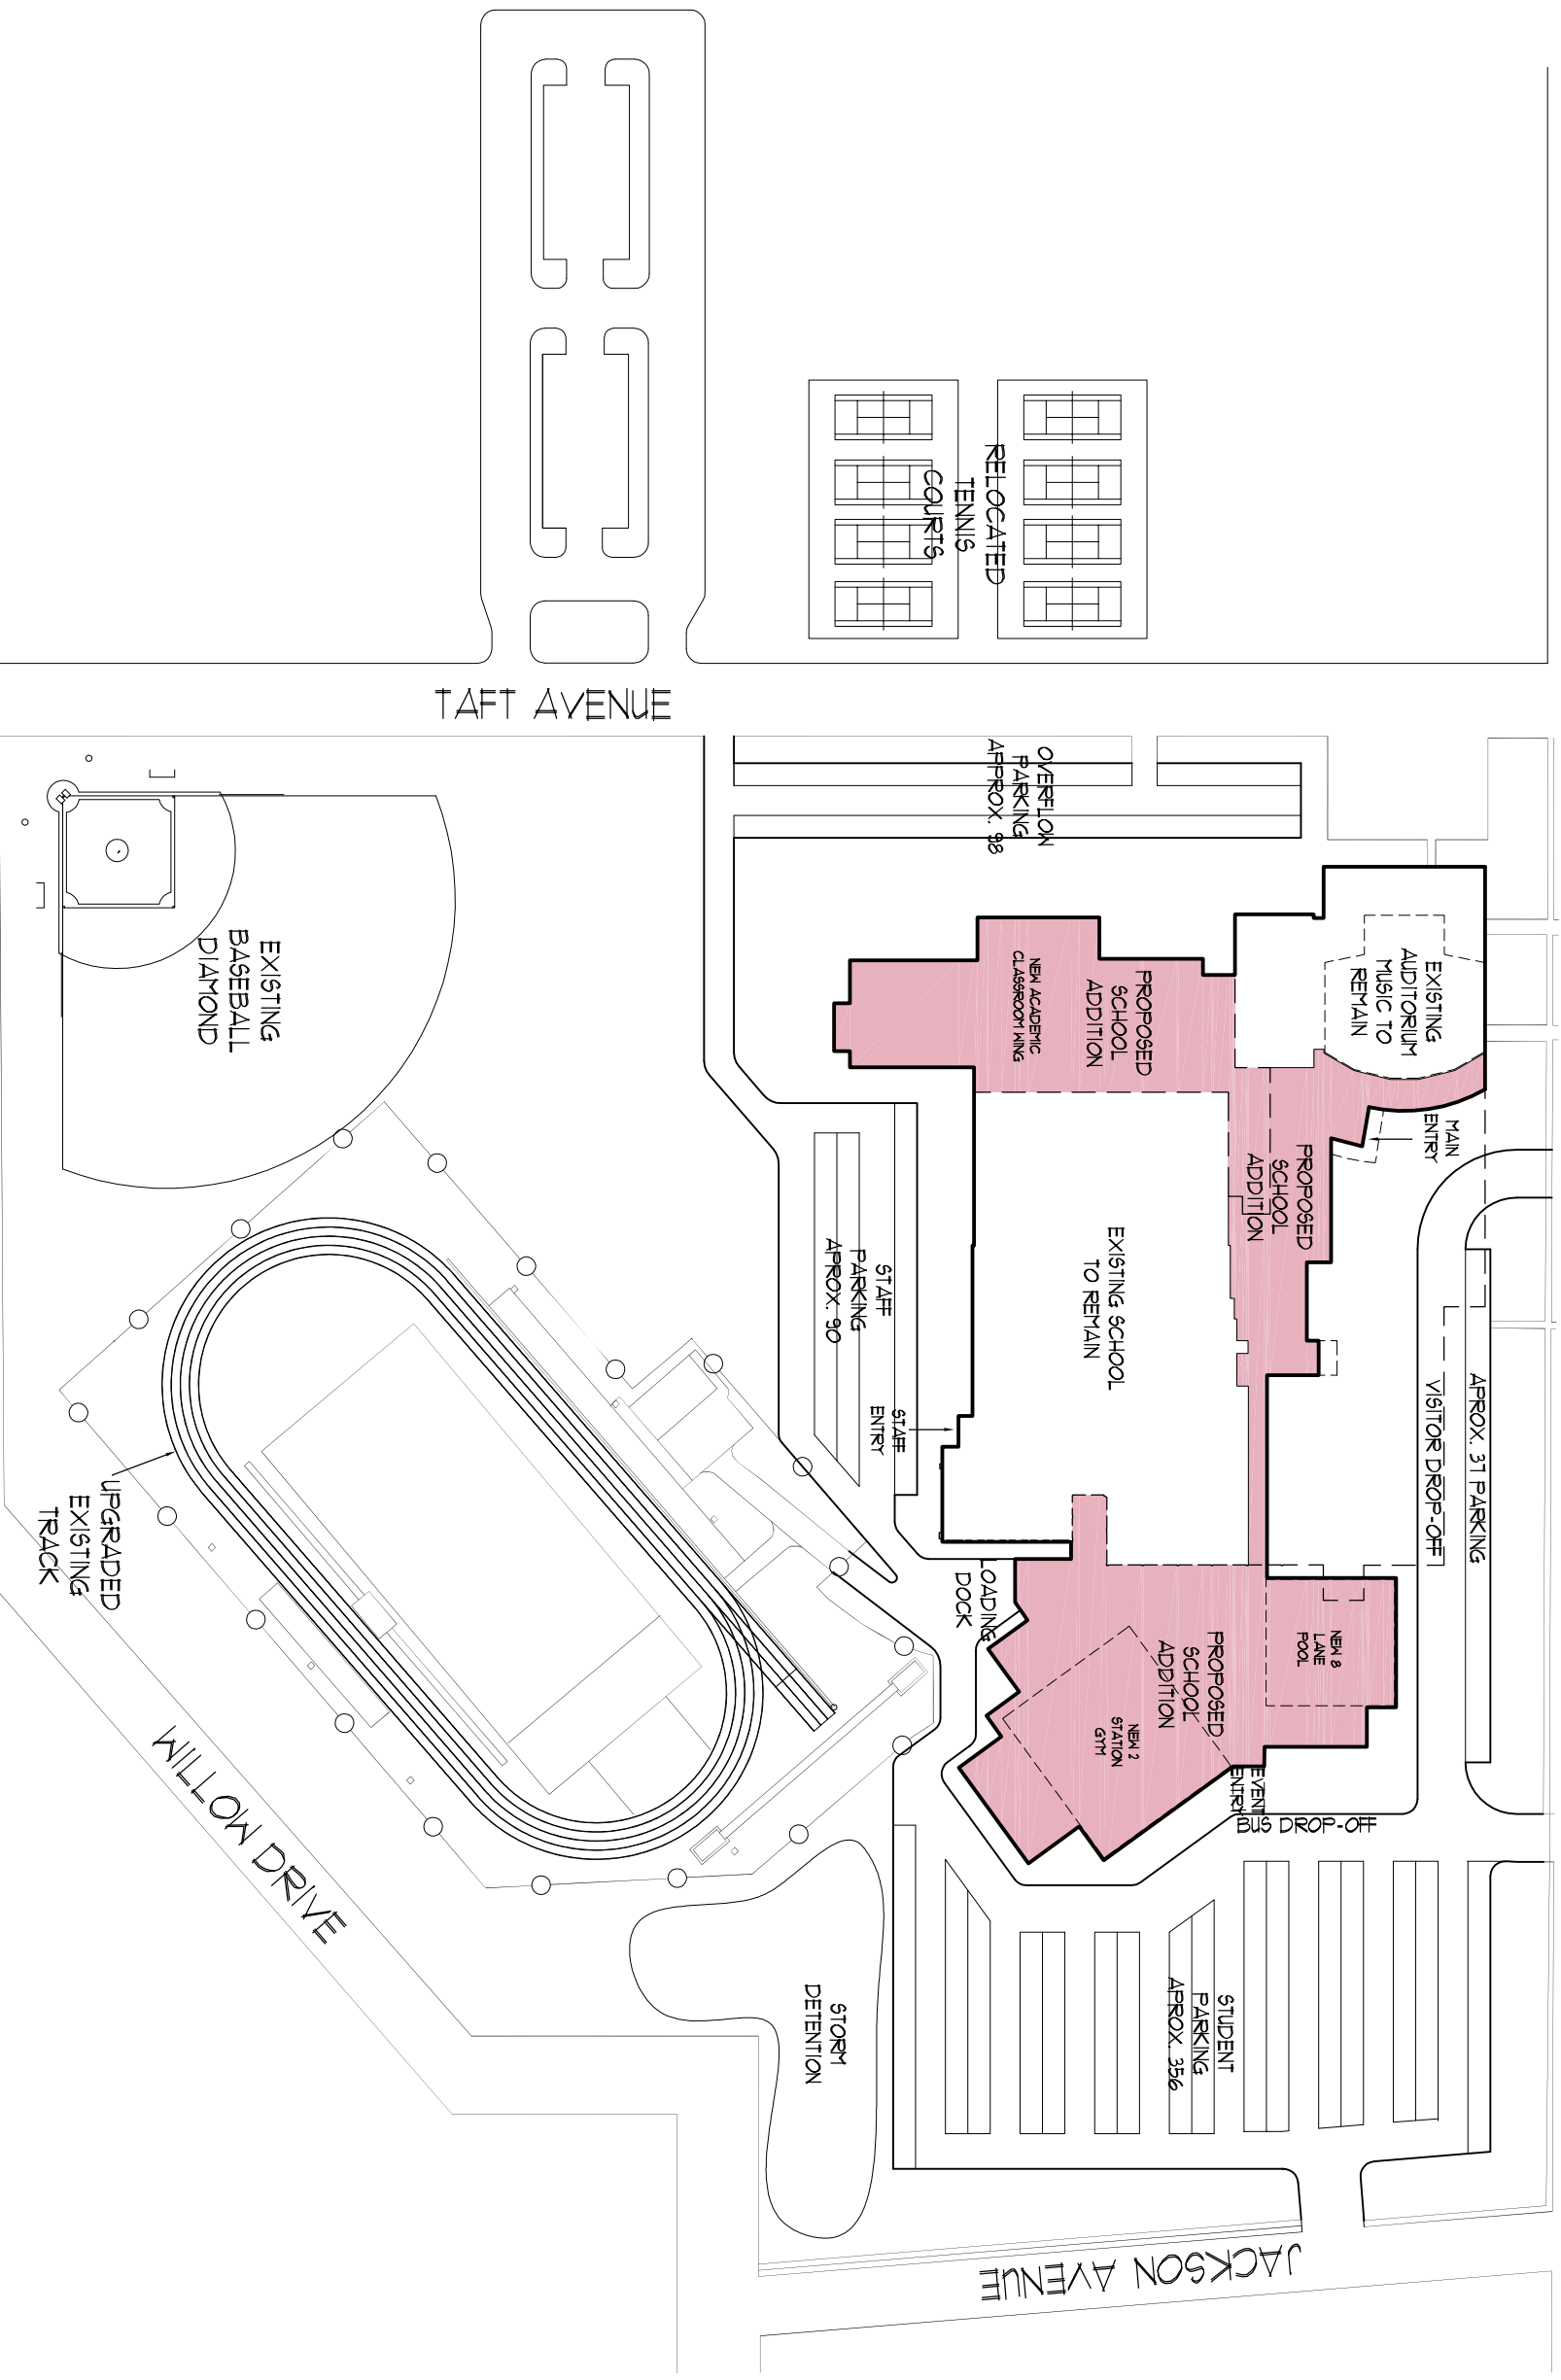

JACKSON AVENUE

TAFT AVENUE

WILLOW DRIVE

STORM
DETENTION

STUDENT
PARKING
APPROX. 356

STAFF
PARKING
APPROX. 90

OVERLTON
PARKING
APPROX. 98

APPROX. 31 PARKING
VISITOR DROP-OFF

BUS DROP-OFF
ENTRY

LOADING
DOCK

EXISTING SCHOOL
TO REMAIN

PROPOSED
SCHOOL
ADDITION

NEW ACADEMIC
CLASSROOM WING

NEW 8
LANE
POOL

PROPOSED
SCHOOL
ADDITION

NEW 2
STATION
GYM

MAIN
ENTRY

EXISTING
AUDITORIUM
MUSIC TO
REMAIN

PROPOSED
SCHOOL
ADDITION

RELOCATED
TENNIS
COURTS

EXISTING
BASEBALL
DIAMOND

UPGRADED
EXISTING
TRACK